



LENAWEE  
COUNTY  
DRAIN  
COMMISSIONER

STEPHEN R. MAY  
COMMISSIONER

320 Springbrook Avenue  
Adrian, Michigan 49221

517-264-4696  
FAX 517-264-4785



0 800  
1 inch = 800 feet

DRAFTING BY: SAW

REVIEWED BY:


DATE: 12/16/08

REVISIONS

DATE:	BY:
3-26-09	SAW
1-6-11	SAW
1-28-11	SAW



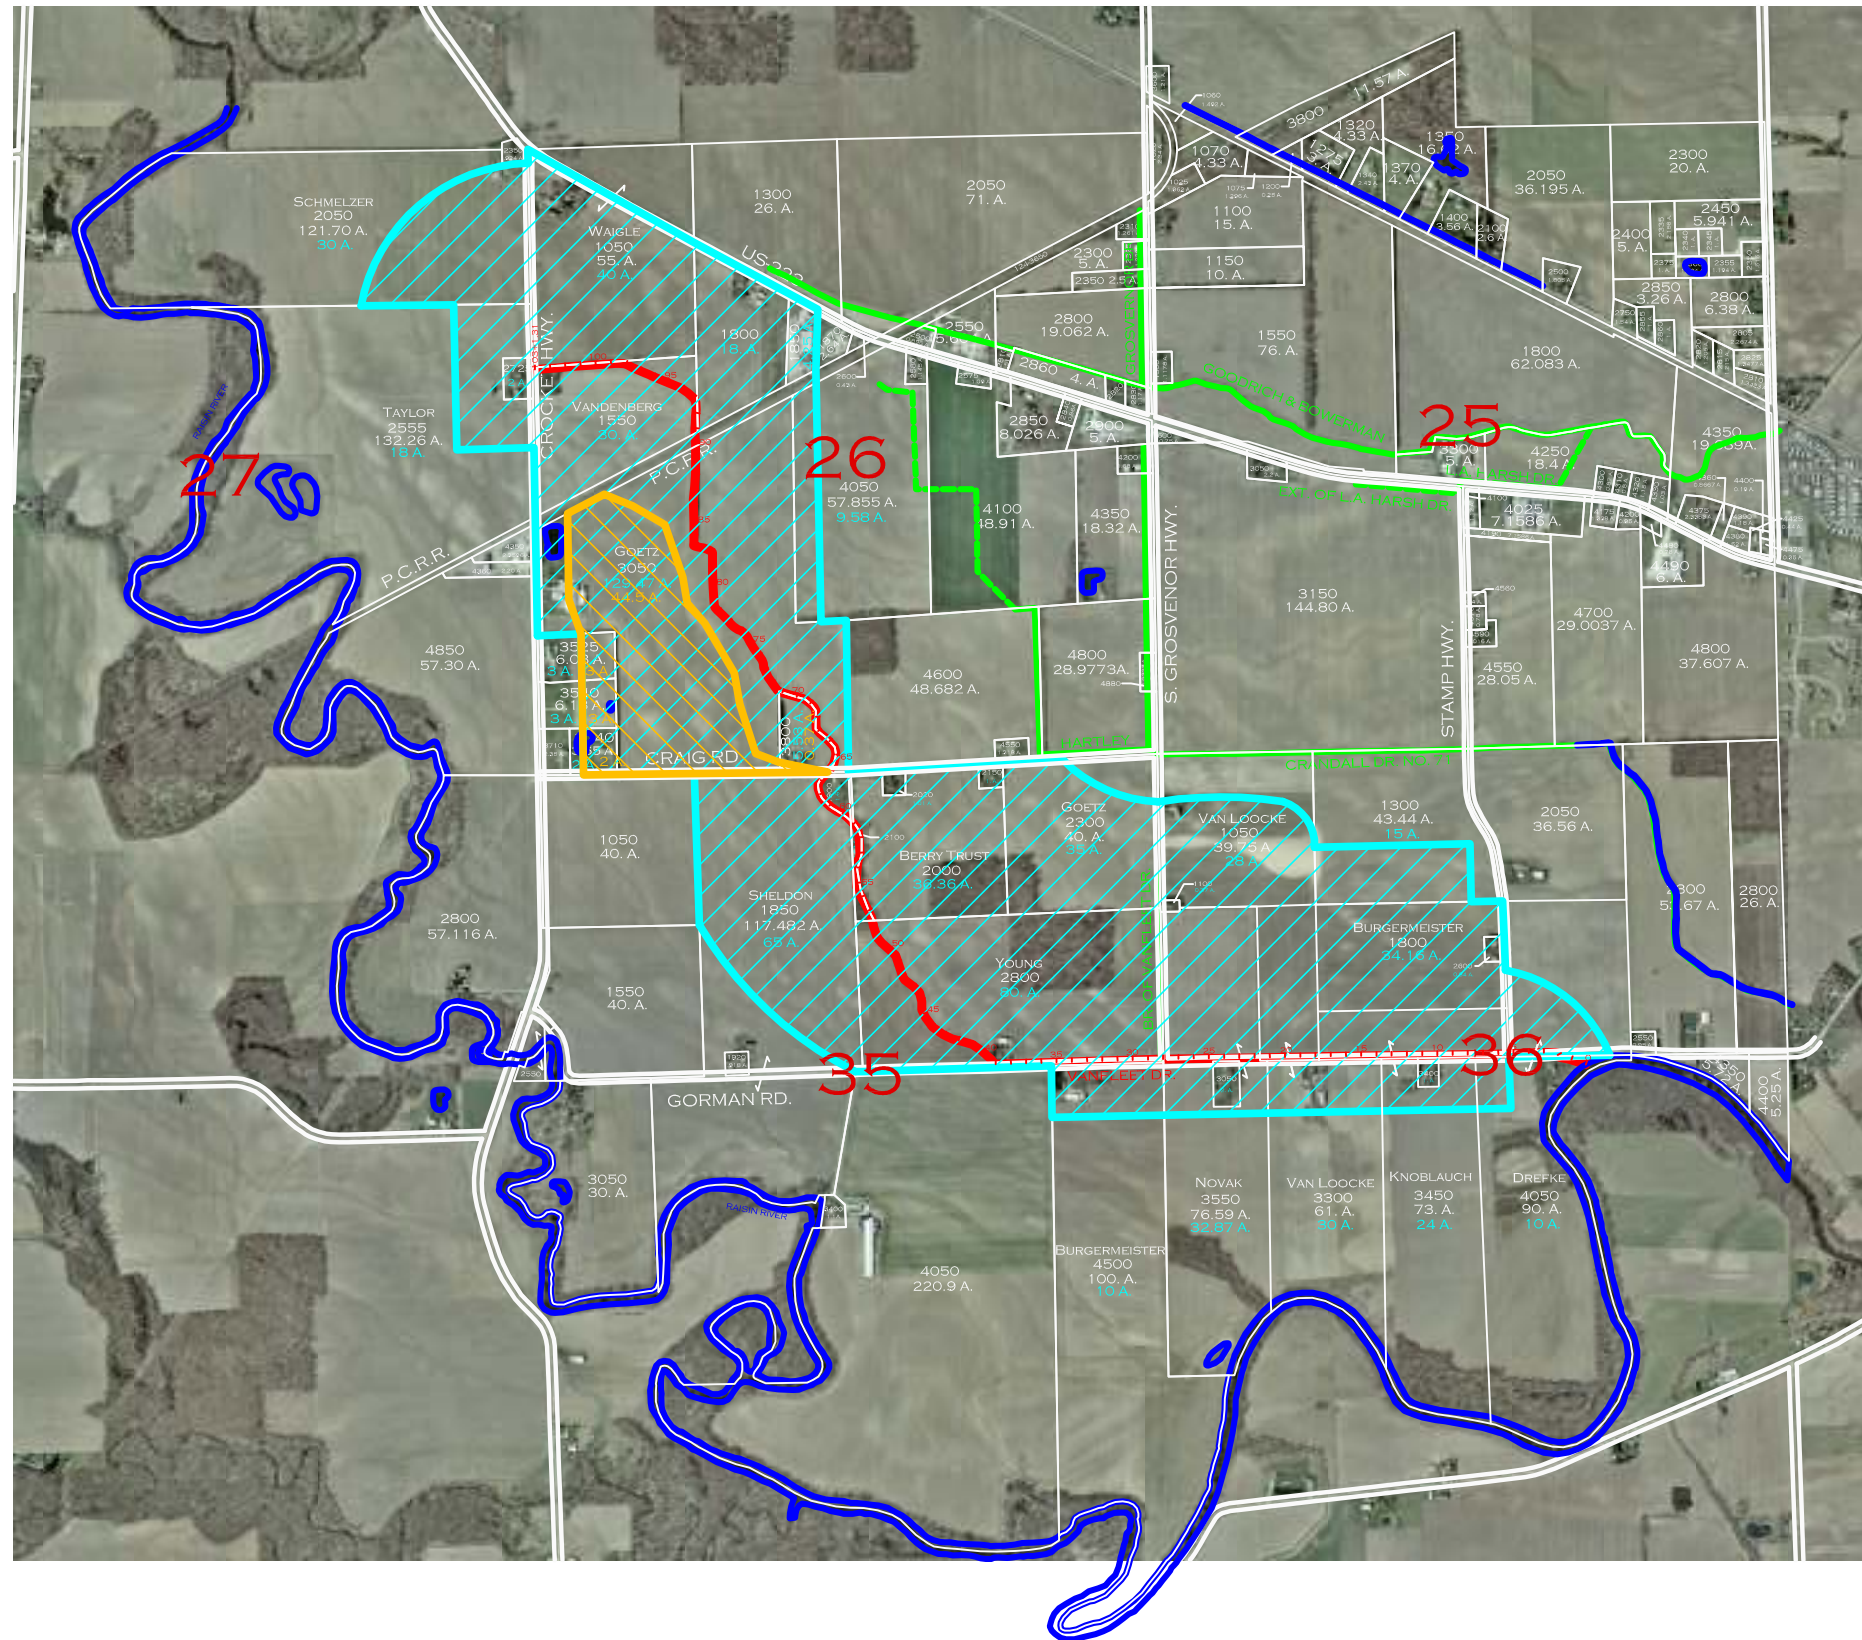


VAN FLEET DRAIN  
#602  
PALMYRA TOWNSHIP

DRAINAGE  
DISTRICT MAP



LEGEND

1 STATION = 2 CHAINS  
100' DRAINAGE EASEMENT

-  VAN FLEET DRAINAGE DISTRICT
-  SUB-DISTRICT FOR 2010 PROJECT
-  VAN FLEET DRAIN  
SURVEYED BY: J. L. RICHARD  
APRIL 7, 1908
-  OTHER COUNTY DRAINS
-  NATURAL WATER COURSE

TOTAL LENGTH OF DRAIN - 13728 Ft. / 2.6 Mi.  
TOTAL ACRES IN DISTRICT - 692.84  
ACRES IN 2010 SUB-DISTRICT - 52.87