



LENAWEE
COUNTY
DRAIN
COMMISSIONER

STEPHEN R. MAY
COMMISSIONER

320 Springbrook Avenue
Adrian, Michigan 49221

517-264-4696
FAX 517-264-4785



NO SCALE

DRAFTING BY: SAW

REVIEWED BY:


DATE: 12/16/08

REVISIONS

DATE:	BY:
3-26-09	SAW

VAN FLEET DRAIN
#602
PALMYRA TOWNSHIP

DRAINAGE
DISTRICT MAP

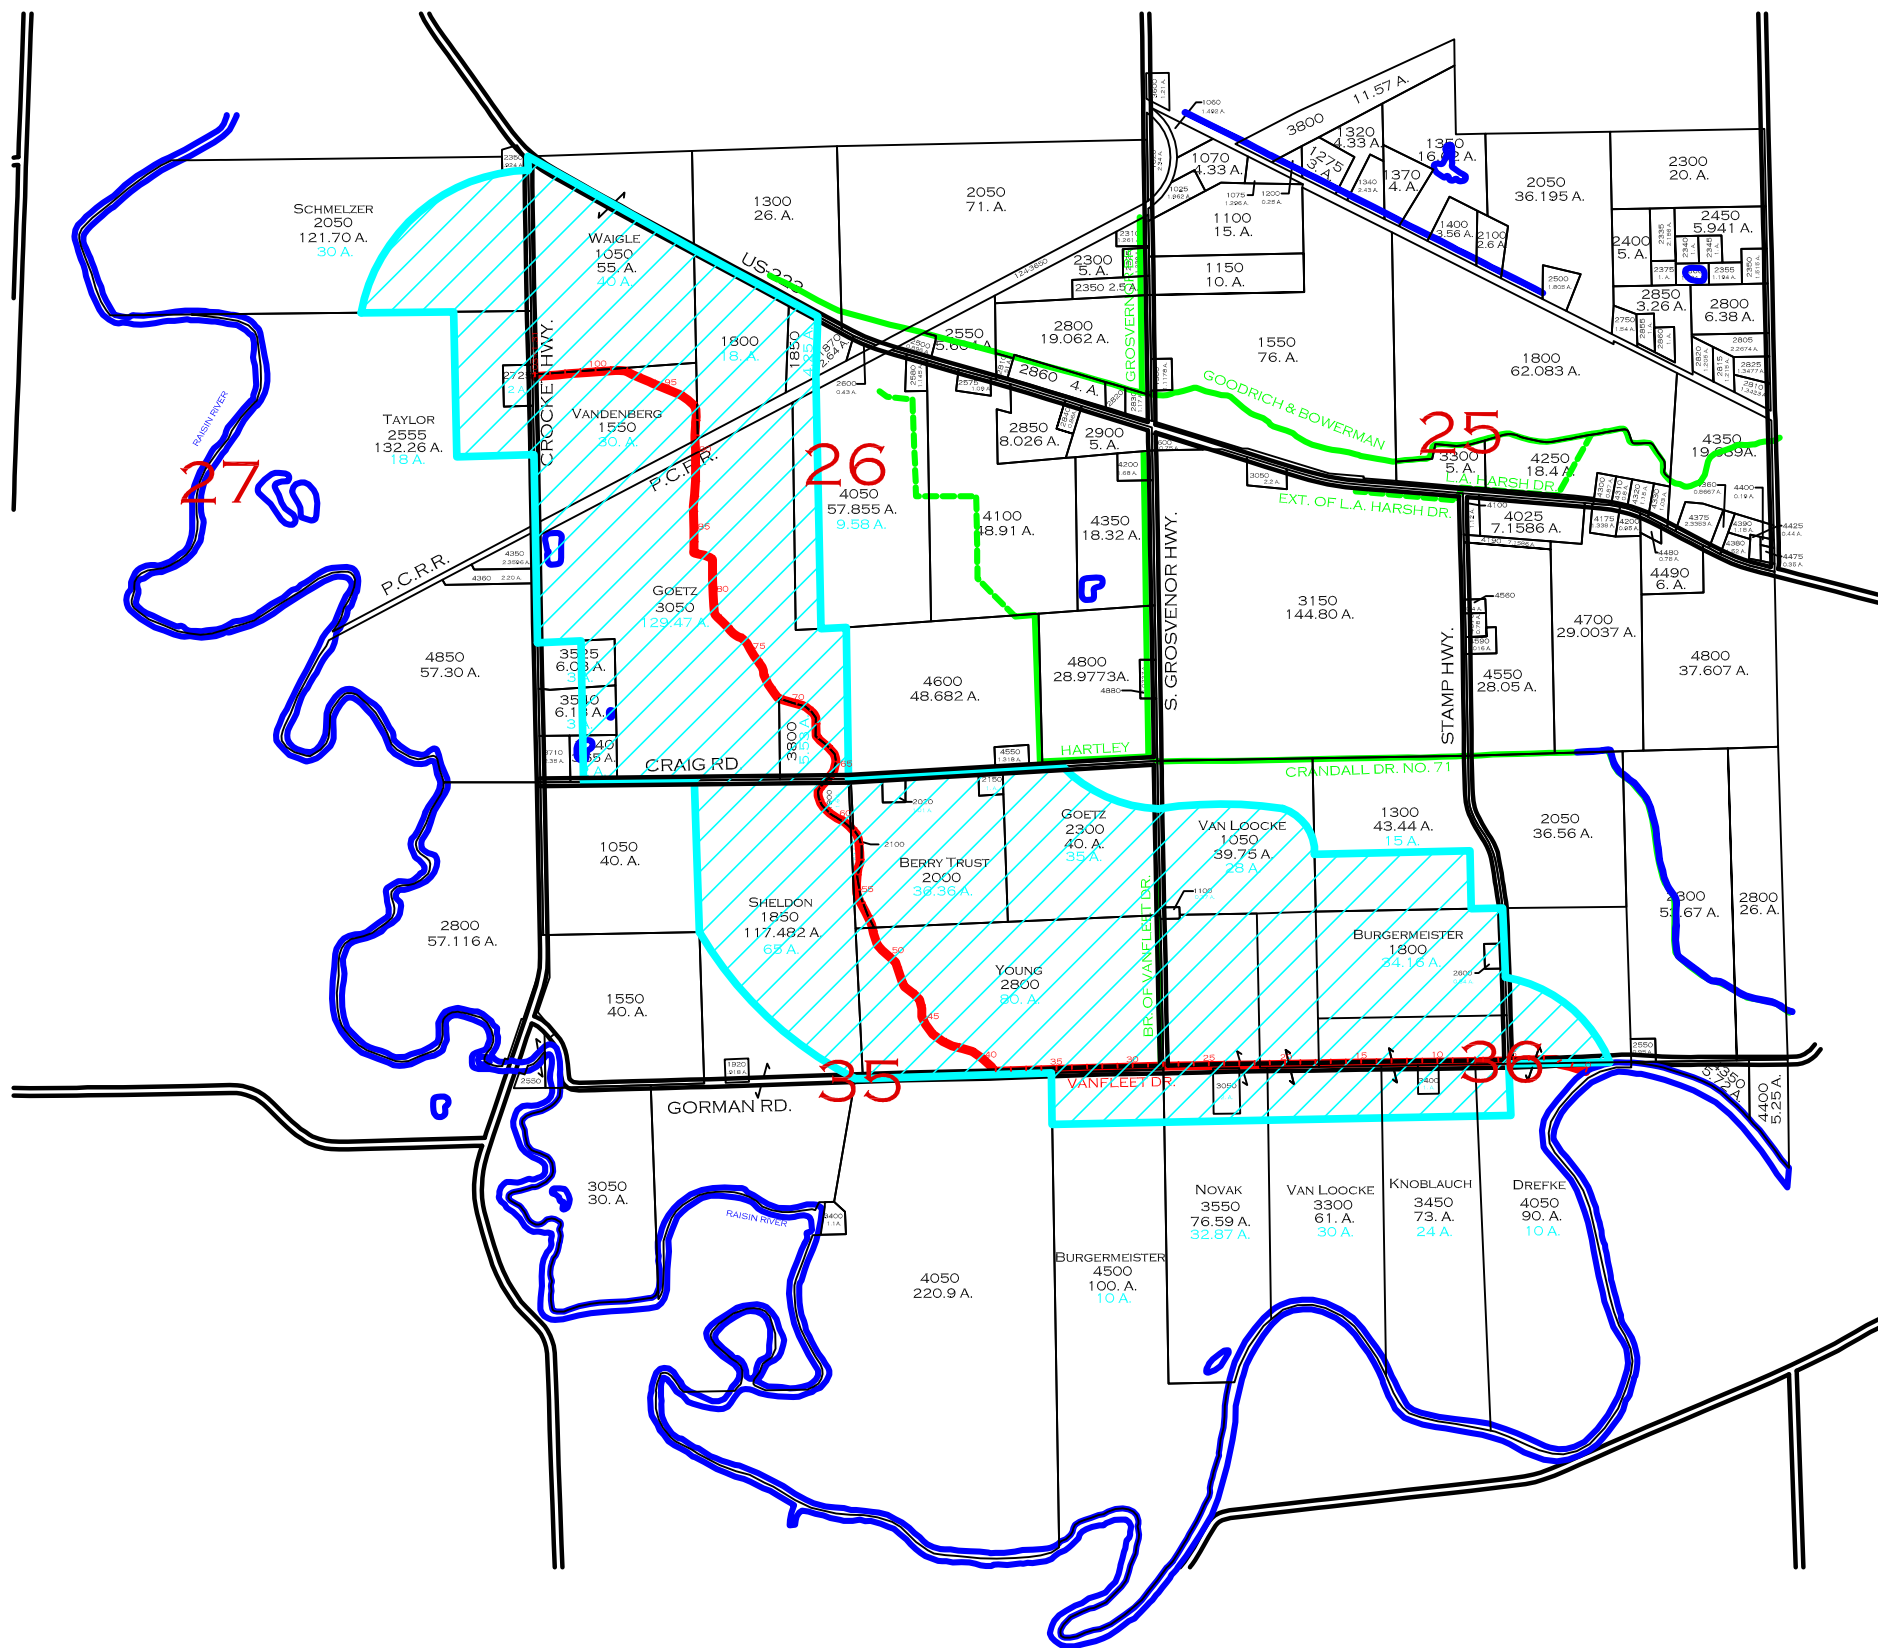

LEGEND 1 STATION = 2 CHAINS
 100' DRAINAGE EASEMENT

- VAN FLEET DRAINAGE DISTRICT
- VAN FLEET DRAIN
SURVEYED BY: J. L. RICHARD
APRIL 7, 1908
- OTHER COUNTY DRAINS
- NATURAL WATER COURSE

TOTAL LENGTH OF DRAIN - 13728 Ft. / 2.6 Mi.
TOTAL ACRES IN DISTRICT - 692.84