

26




LENAWEE COUNTY DRAIN COMMISSIONER

STEPHEN R. MAY COMMISSIONER

320 Springbrook Avenue Adrian, Michigan 49221

517-264-4696 FAX 517-264-4785

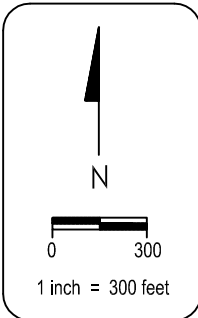

DRAFTING BY: SAW REVIEWED BY: JPB

DATE: 6/10/08

REVISIONS	
DATE:	BY:
6/12/08	SAW

L.P. COLE DRAIN #107 CAMBRIDGE TOWNSHIP


DRAINAGE DISTRICT MAP

LEGEND

1 STATION = 2 CHAINS
50' DRAINAGE EASEMENT
25' EACH SIDE OF CENTERLINE

- L.P. COLE DRAINAGE DISTRICT
- L.P. COLE TILE DRAIN
SURVEYED BY: J. L. RICHARD
AUGUST 21, 1907
- OTHER COUNTY DRAINS
- NATURAL WATER COURSE

TOTAL LENGTH OF DRAIN - 3564 Ft. / 0.675 Mi.
TOTAL ACRES IN DISTRICT - 265.7

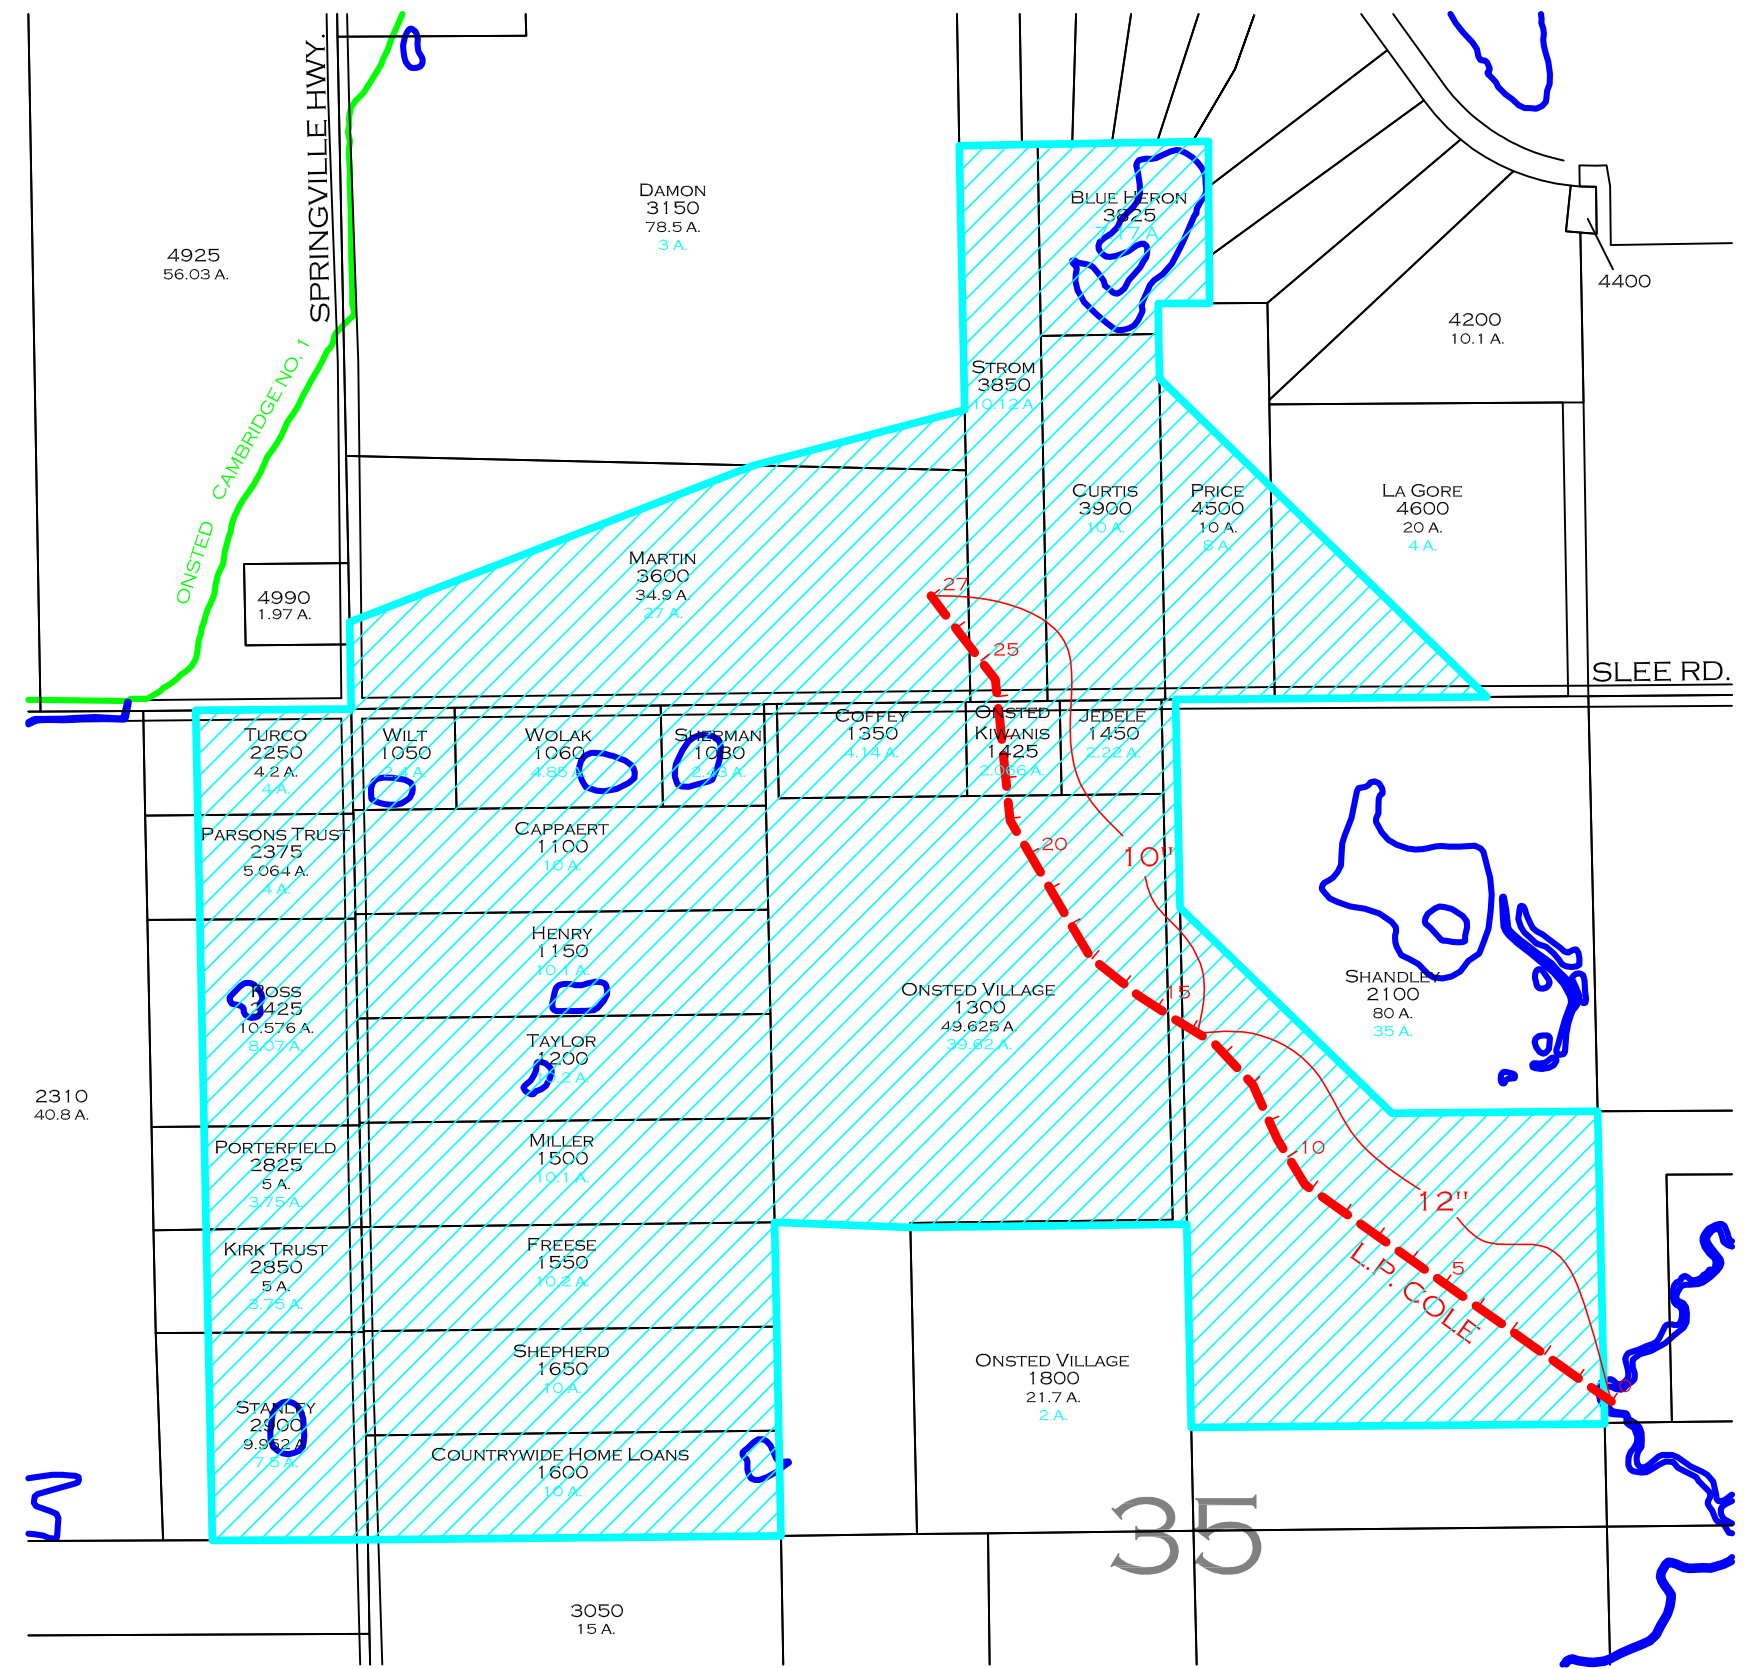

34

35

3050
15 A.