




LENAWEE COUNTY DRAIN COMMISSIONER

STEPHEN R. MAY COMMISSIONER

320 Springbrook Avenue Adrian, Michigan 49221  
517-264-4696 FAX 517-264-4785

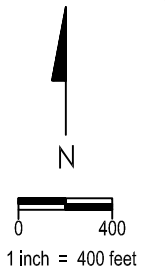

DRAFTING BY: SPH  
REVIEWED BY: DWM  
DATE: NOV. 1, 2007


REVISIONS	
DATE:	BY:
2/9/2010	REI

FOSTER TILE JOINT COUNTY DRAIN #191  
ROLLIN TOWNSHIP

DRAINAGE DISTRICT MAP

LEGEND: 1 STATION=2 CHAINS  
100 FT. DRAINAGE EASEMENT

- DRAINAGE DISTRICT
- FOSTER TILE DRAIN  
SURVEYED BY: J.L. RICHARD  
MAY 7, 1906
- TOWNSHIP LINE
- NATURAL WATERCOURSE

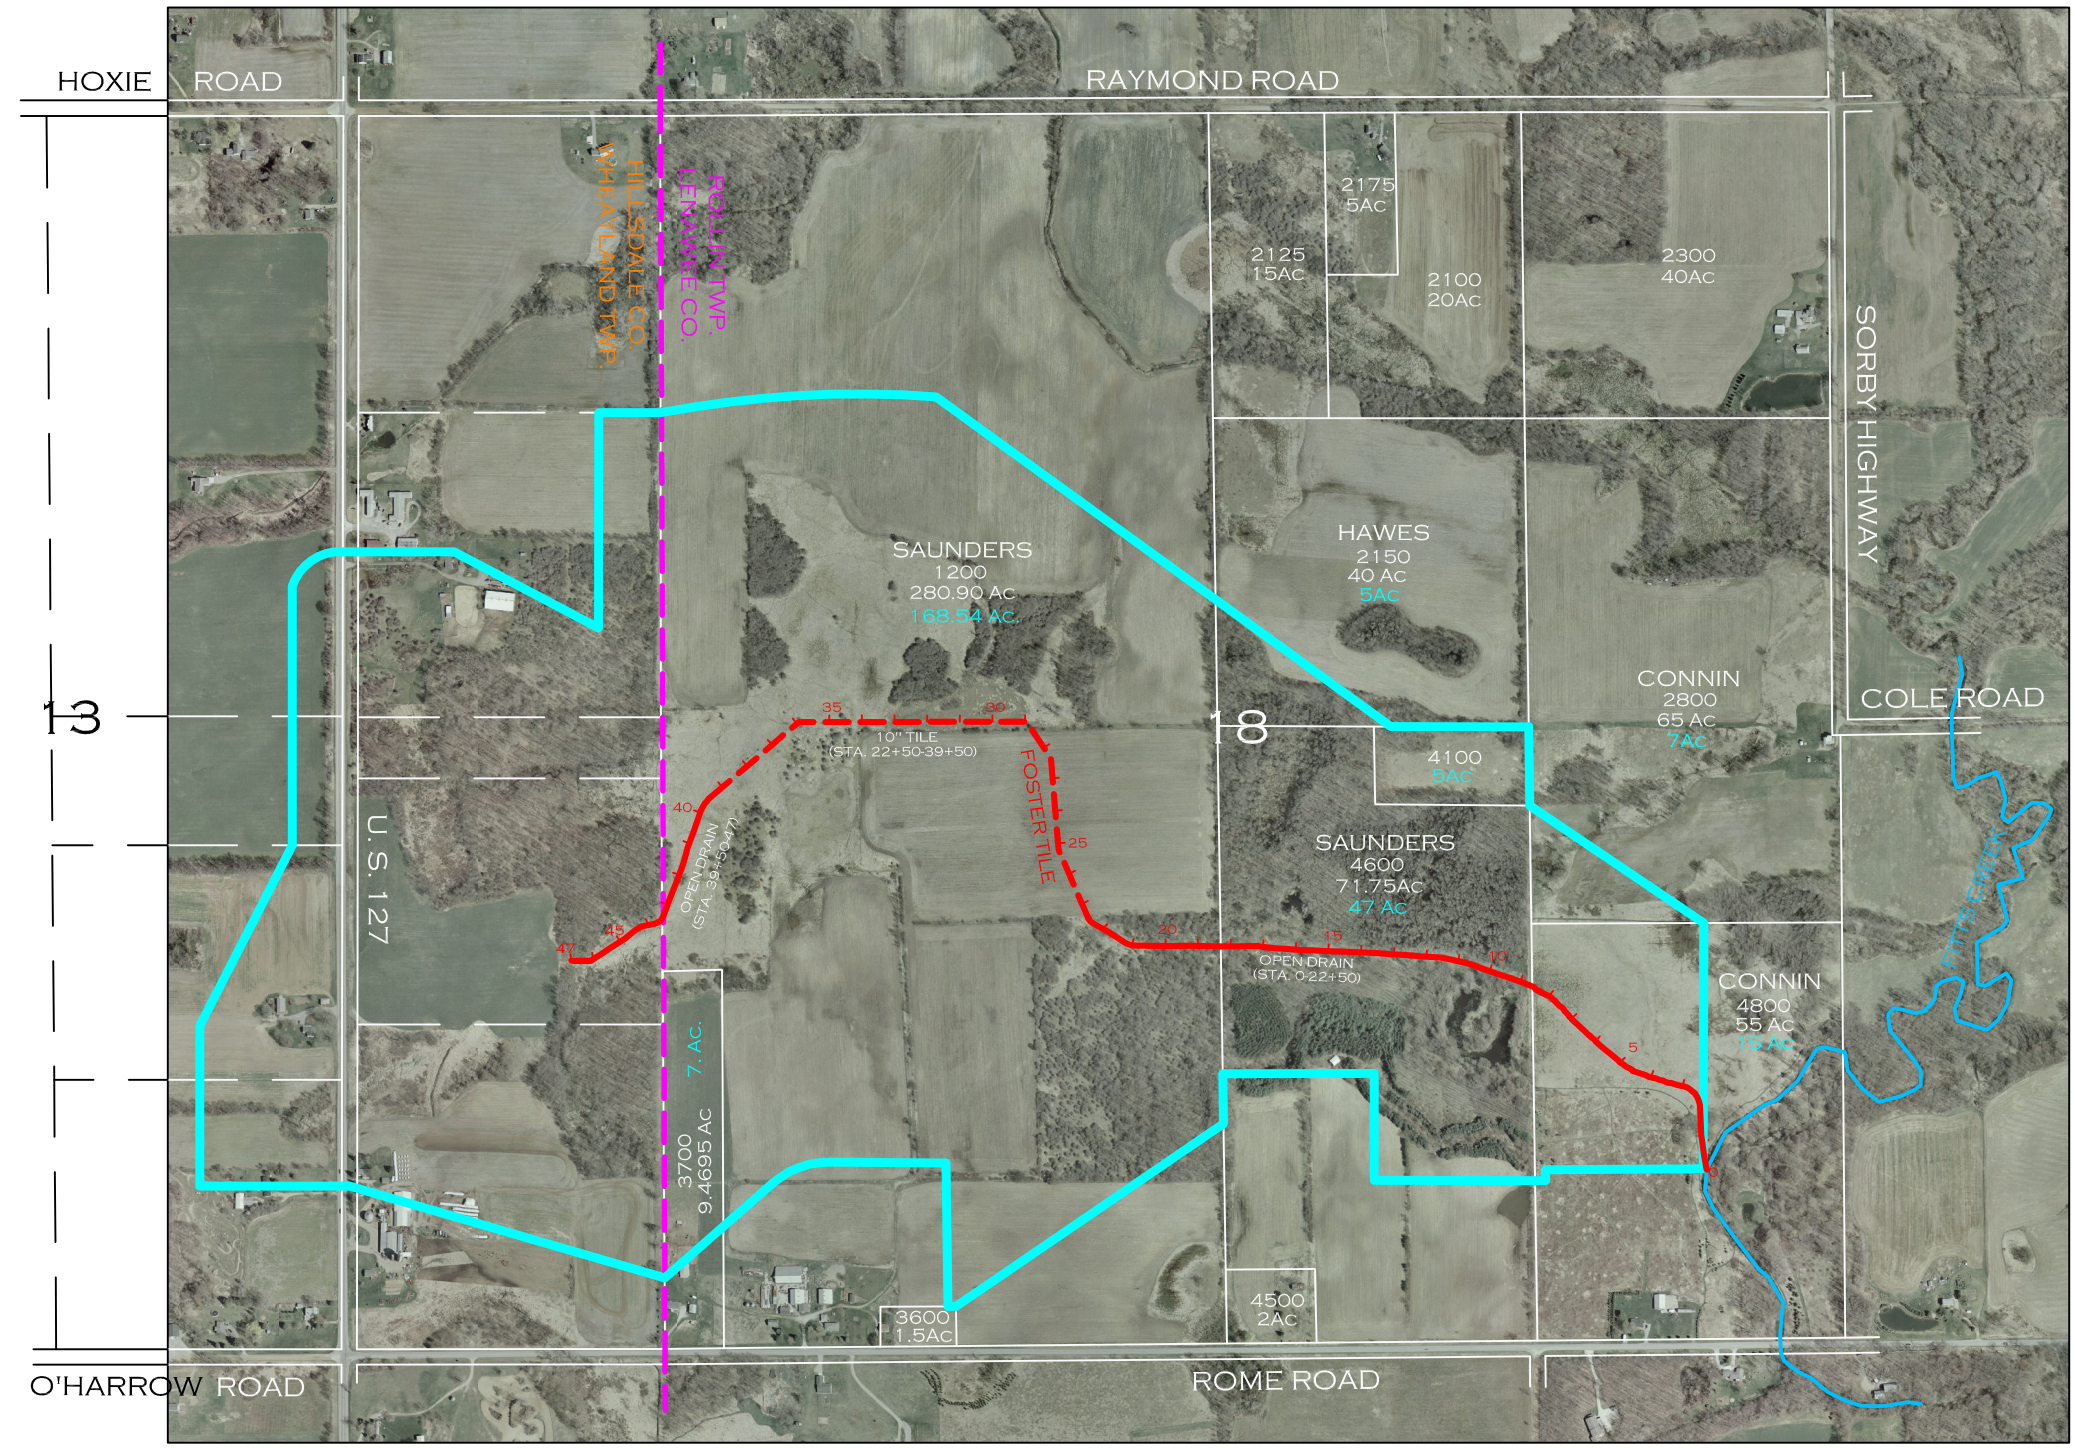

TOTAL LENGTH OF DRAIN: 6,138 FT. / 1.162 MI.  
TOTAL ACRES IN DRAINAGE DISTRICT: 254.54 A.