




LENAWEE COUNTY DRAIN COMMISSIONER

STEPHEN R. MAY
COMMISSIONER

320 Springbrook Avenue
Adrian, Michigan 49221

517-264-4696
FAX 517-264-4785

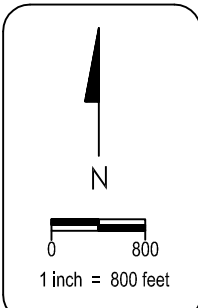


DRAFTING BY: SAW
REVIEWED BY:
DATE: 12/16/08

REVISIONS	
DATE:	BY:
3-26-09	SAW
1-6-11	SAW
1-28-11	SAW

VAN FLEET DRAIN #602
PALMYRA TOWNSHIP

DRAINAGE DISTRICT MAP

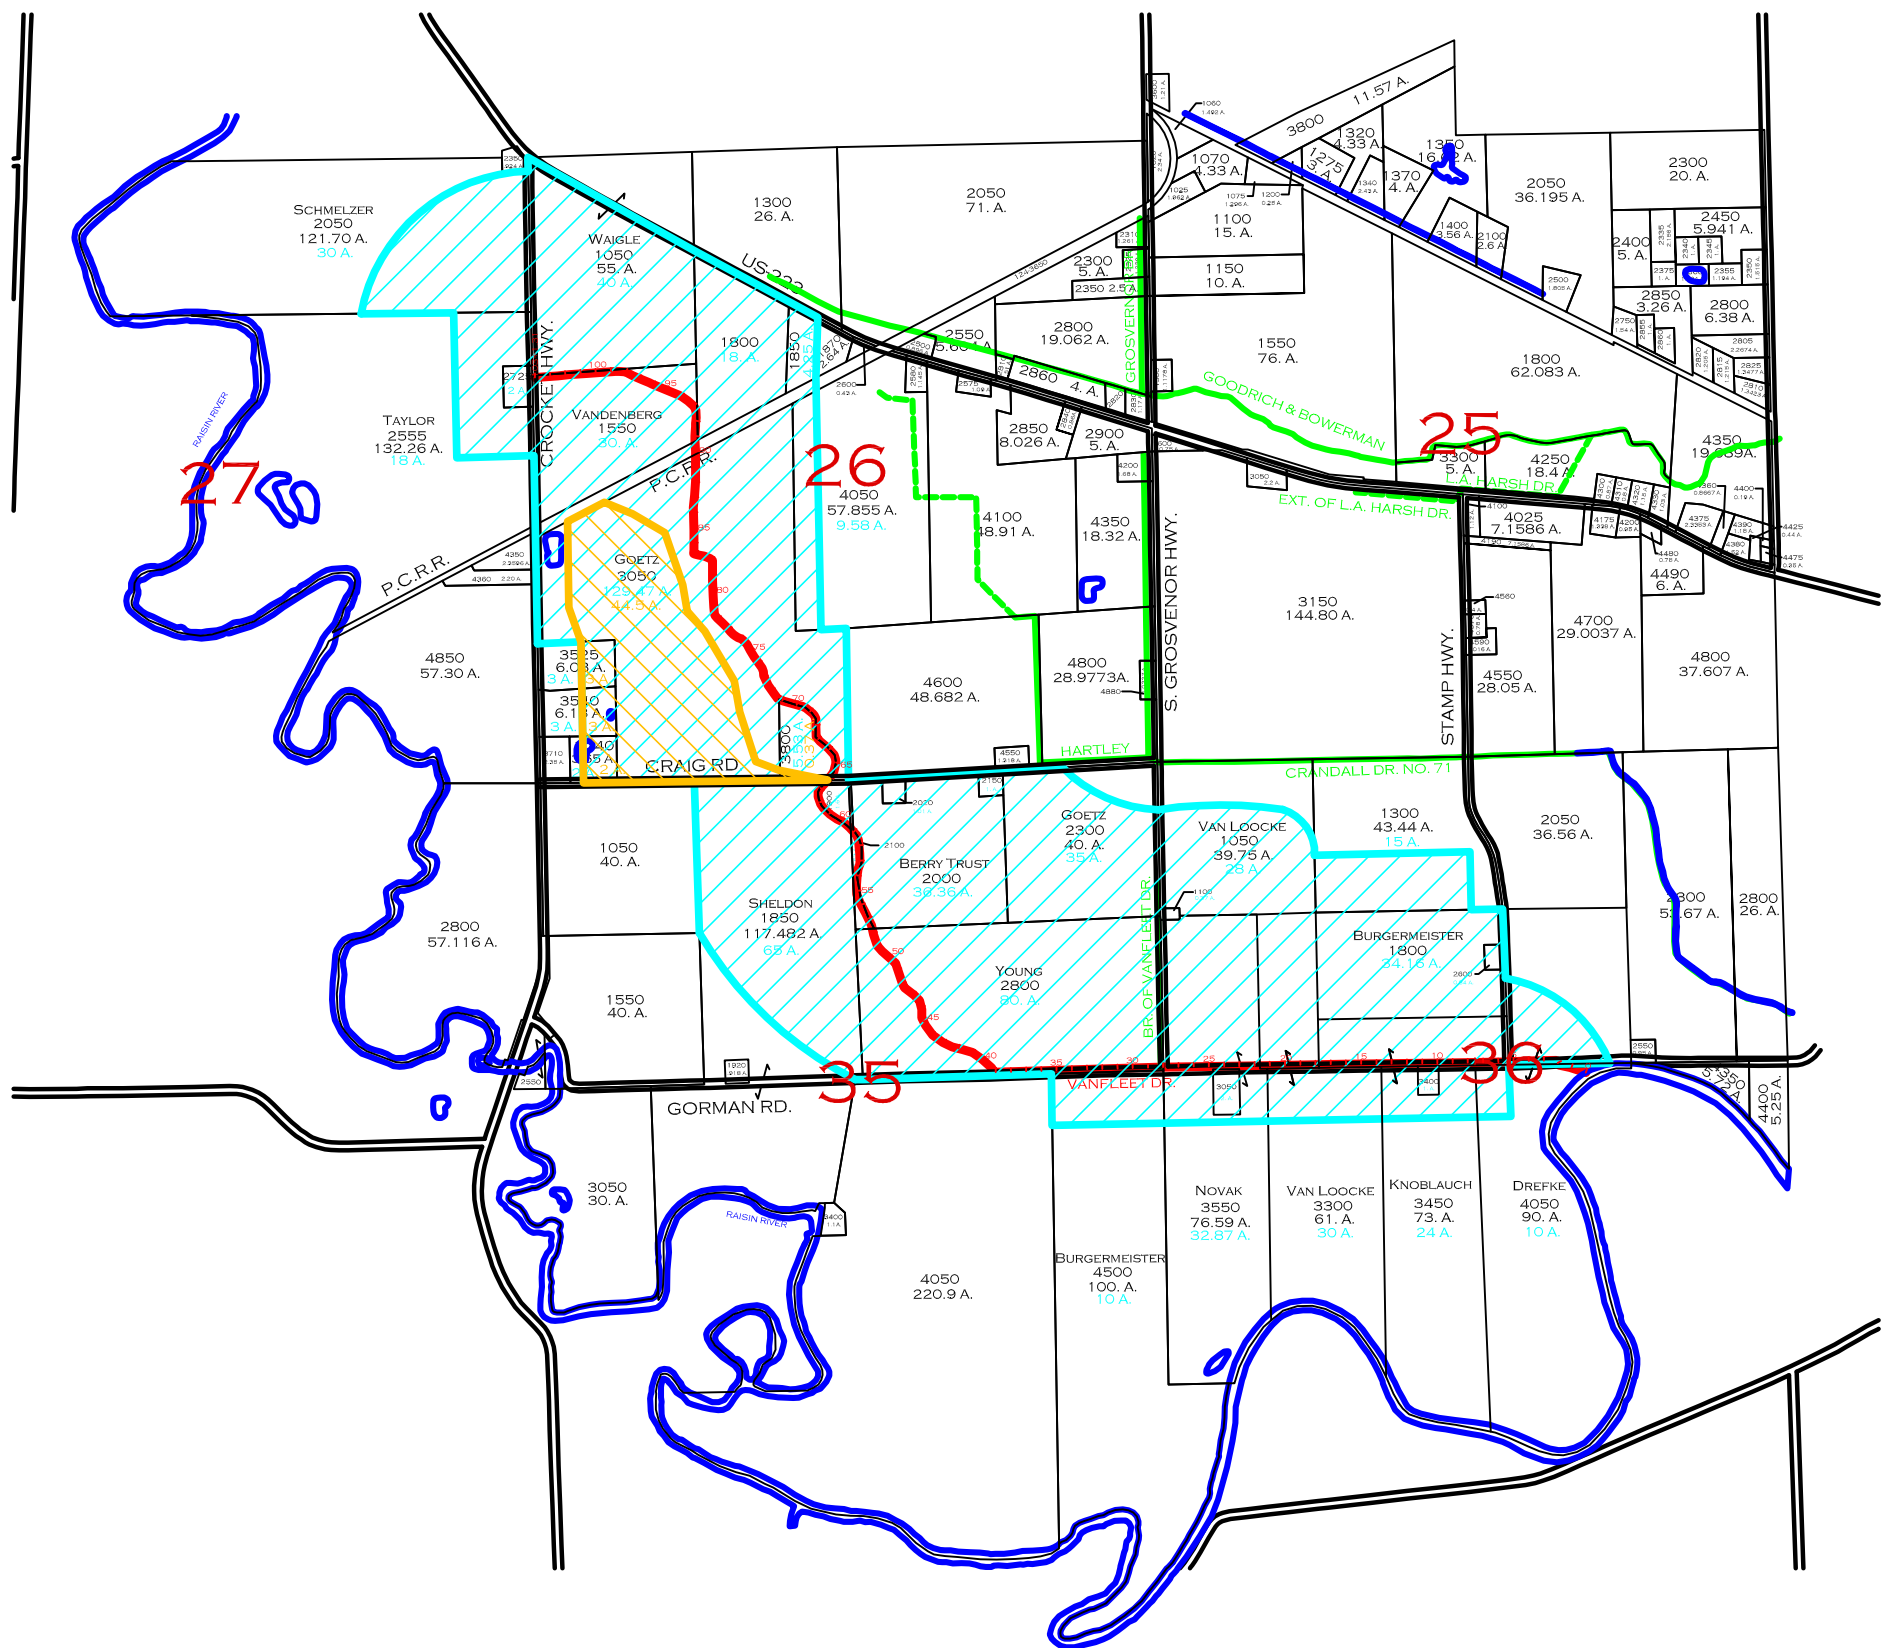

LEGEND 1 STATION = 2 CHAINS
100' DRAINAGE EASEMENT

- VAN FLEET DRAINAGE DISTRICT
- SUB-DISTRICT FOR 2010 PROJECT
- VAN FLEET DRAIN
SURVEYED BY: J. L. RICHARD
APRIL 7, 1908
- OTHER COUNTY DRAINS
- NATURAL WATER COURSE

TOTAL LENGTH OF DRAIN - 13728 Ft. / 2.6 Mi.
TOTAL ACRES IN DISTRICT - 692.84
ACRES IN 2010 SUB-DISTRICT - 52.87