




LENAWEE COUNTY DRAIN COMMISSIONER

STEPHEN R. MAY COMMISSIONER

320 Springbrook Avenue  
Adrian, Michigan 49221

517-264-4696  
FAX 517-264-4785

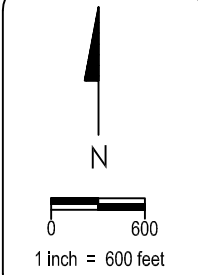






DRAFTING BY: SAW  
REVIEWED BY: DWM  
DATE: 2 / 11 / 2008

REVISIONS	
DATE:	BY:
2 / 14 / 2008	SAW
4 / 8 / 2008	SAW
3 / 20 / 2009	SAW
9 / 1 / 2009	RET


WARREN DRAIN #619 DOVER TOWNSHIP

DRAINAGE DISTRICT MAP

LEGEND

-  WARREN DRAINAGE DISTRICT
-  WARREN DRAIN - TILE SURVEYED BY: J. L. Richard Sept 5, 1912
-  WARREN DRAIN - OPEN
-  OTHER COUNTY DRAINS
-  NATURAL WATER COURSE

STA 0+00 - STA 18+00: 1 STA = 2 CHAINS  
STA 18+00 - STA 109+25 END: 1 STA = 1 CHAIN  
100' DRAINAGE EASEMENT  
TOTAL ACRES IN DISTRICT: 970.71 AC.  
LENGTH OF DRAIN PER 1912 SURVEY: 1.591 MI.  
+ 1987 EXTENSION: 0.414 MI.  
TOTAL LENGTH: 2.005 MI.

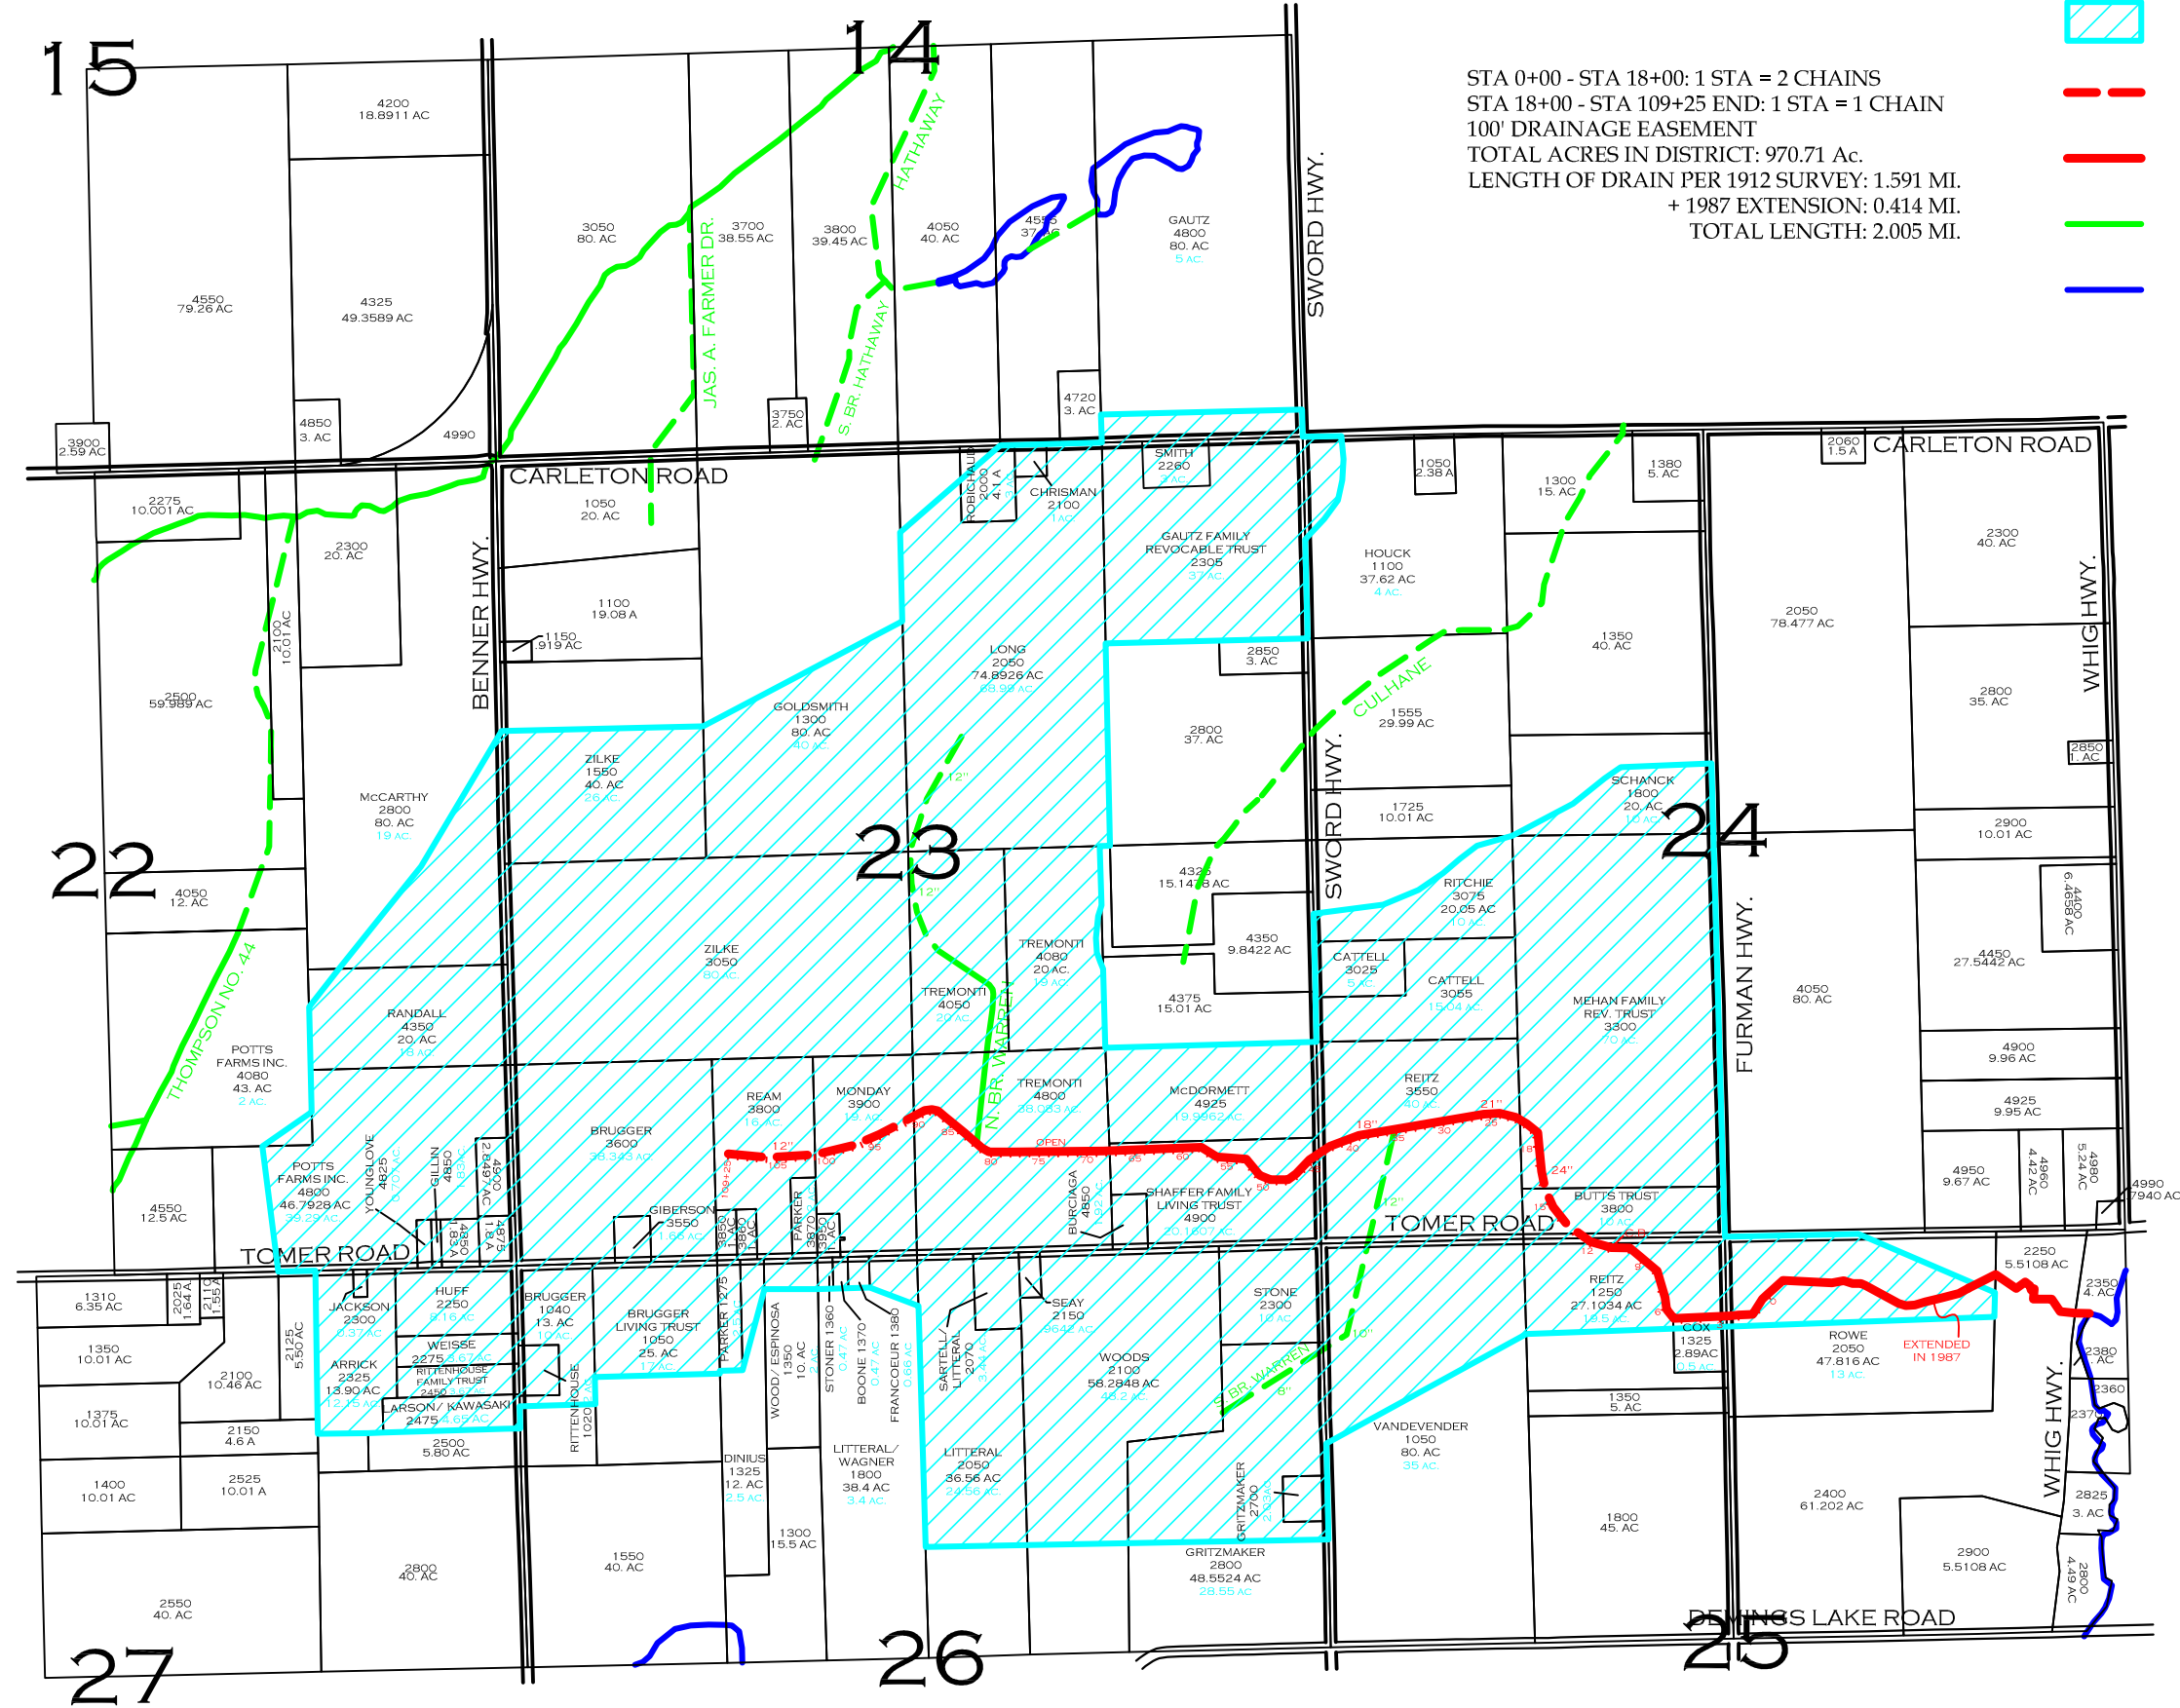

15

14

22

23

24

27

26

25