


MICHIGAN DAM
NO. NO. 00711


PRATT DAM
LENAWEE CO.

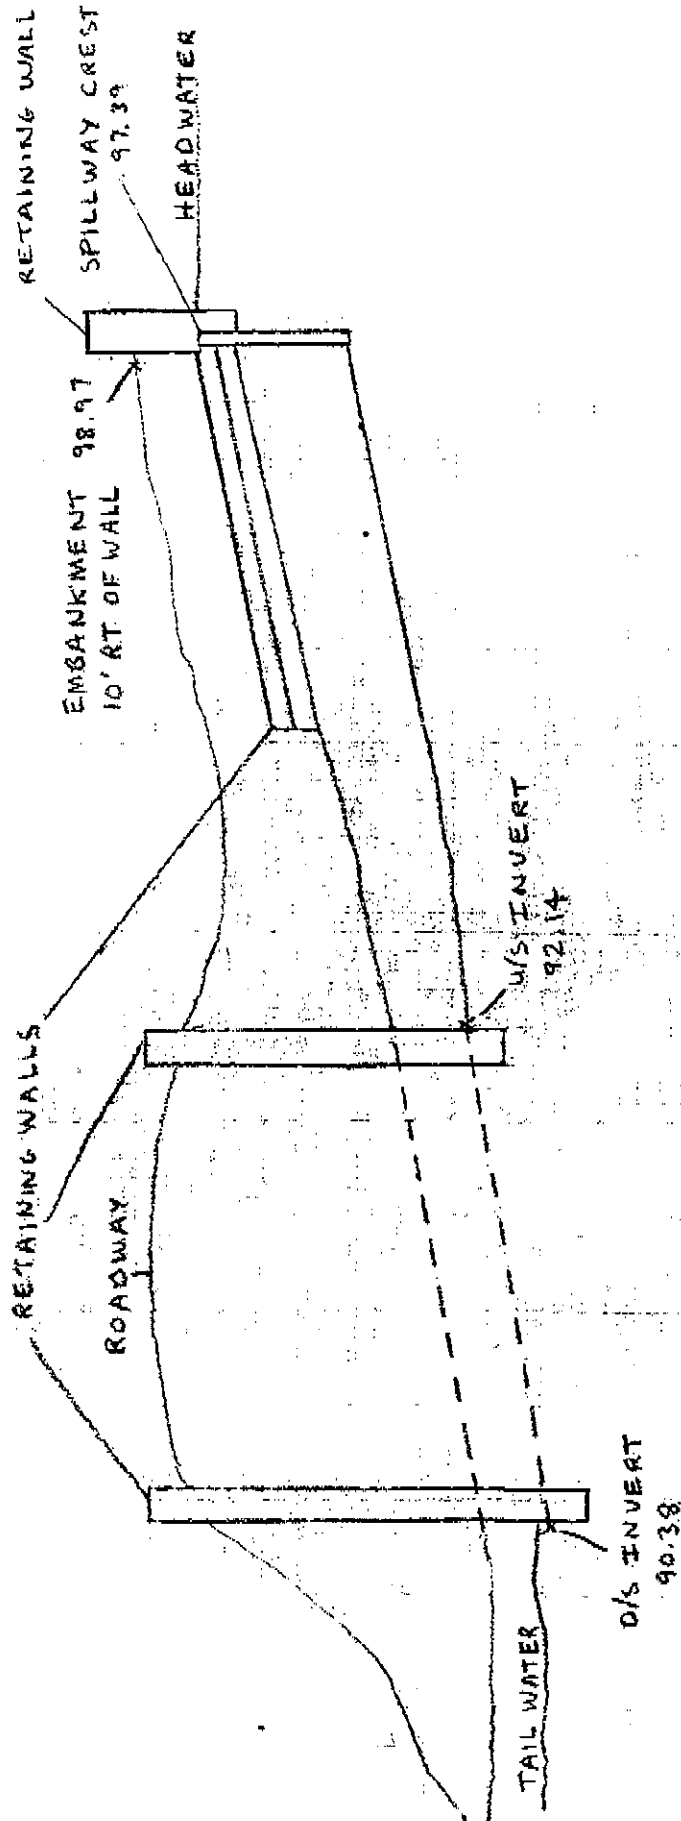

CROSS SECTION
PAGE 1 OF 2

MICHIGAN DAM
ED NO 50711

PRATT DAM
LENAAEE CO.

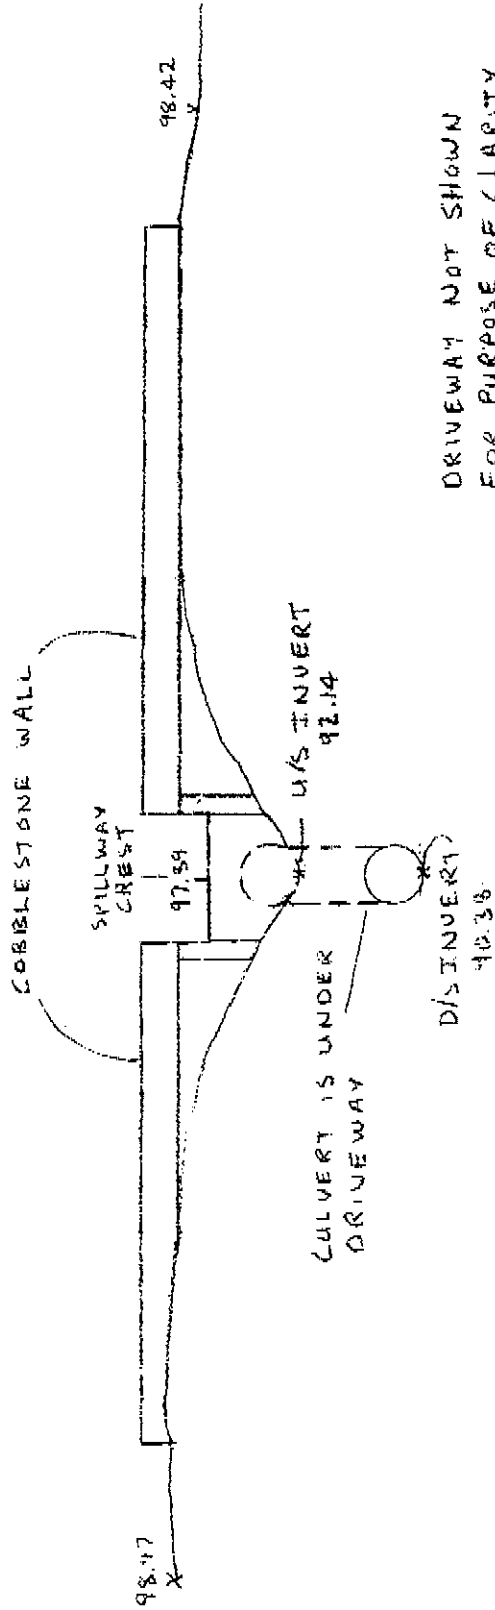

DRIVEWAY NOT SHOWN
FOR PURPOSE OF CLARITY

UPSTREAM CROSS SECTION
PAGE 2 OF 2