




LENAWEE COUNTY
DRAIN COMMISSIONER

320 Springbrook Avenue
Adrian, Michigan 49221
517-264-4696/FAX 517-264-4785

STEPHEN R. MAY
COMMISSIONER

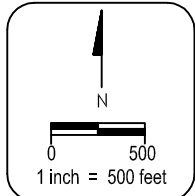

DRAFTING BY: SAW
REVIEWED BY: JPB
DATE: 7/15/08


REVISIONS

DATE:	BY:
9/24/08	SAW

ALBRING DRAIN
#5
RIGA TWP., LENAWE COUNTY &
WHITEFORD TWP., MONROE CO.

DRAINAGE
DISTRICT MAP

24

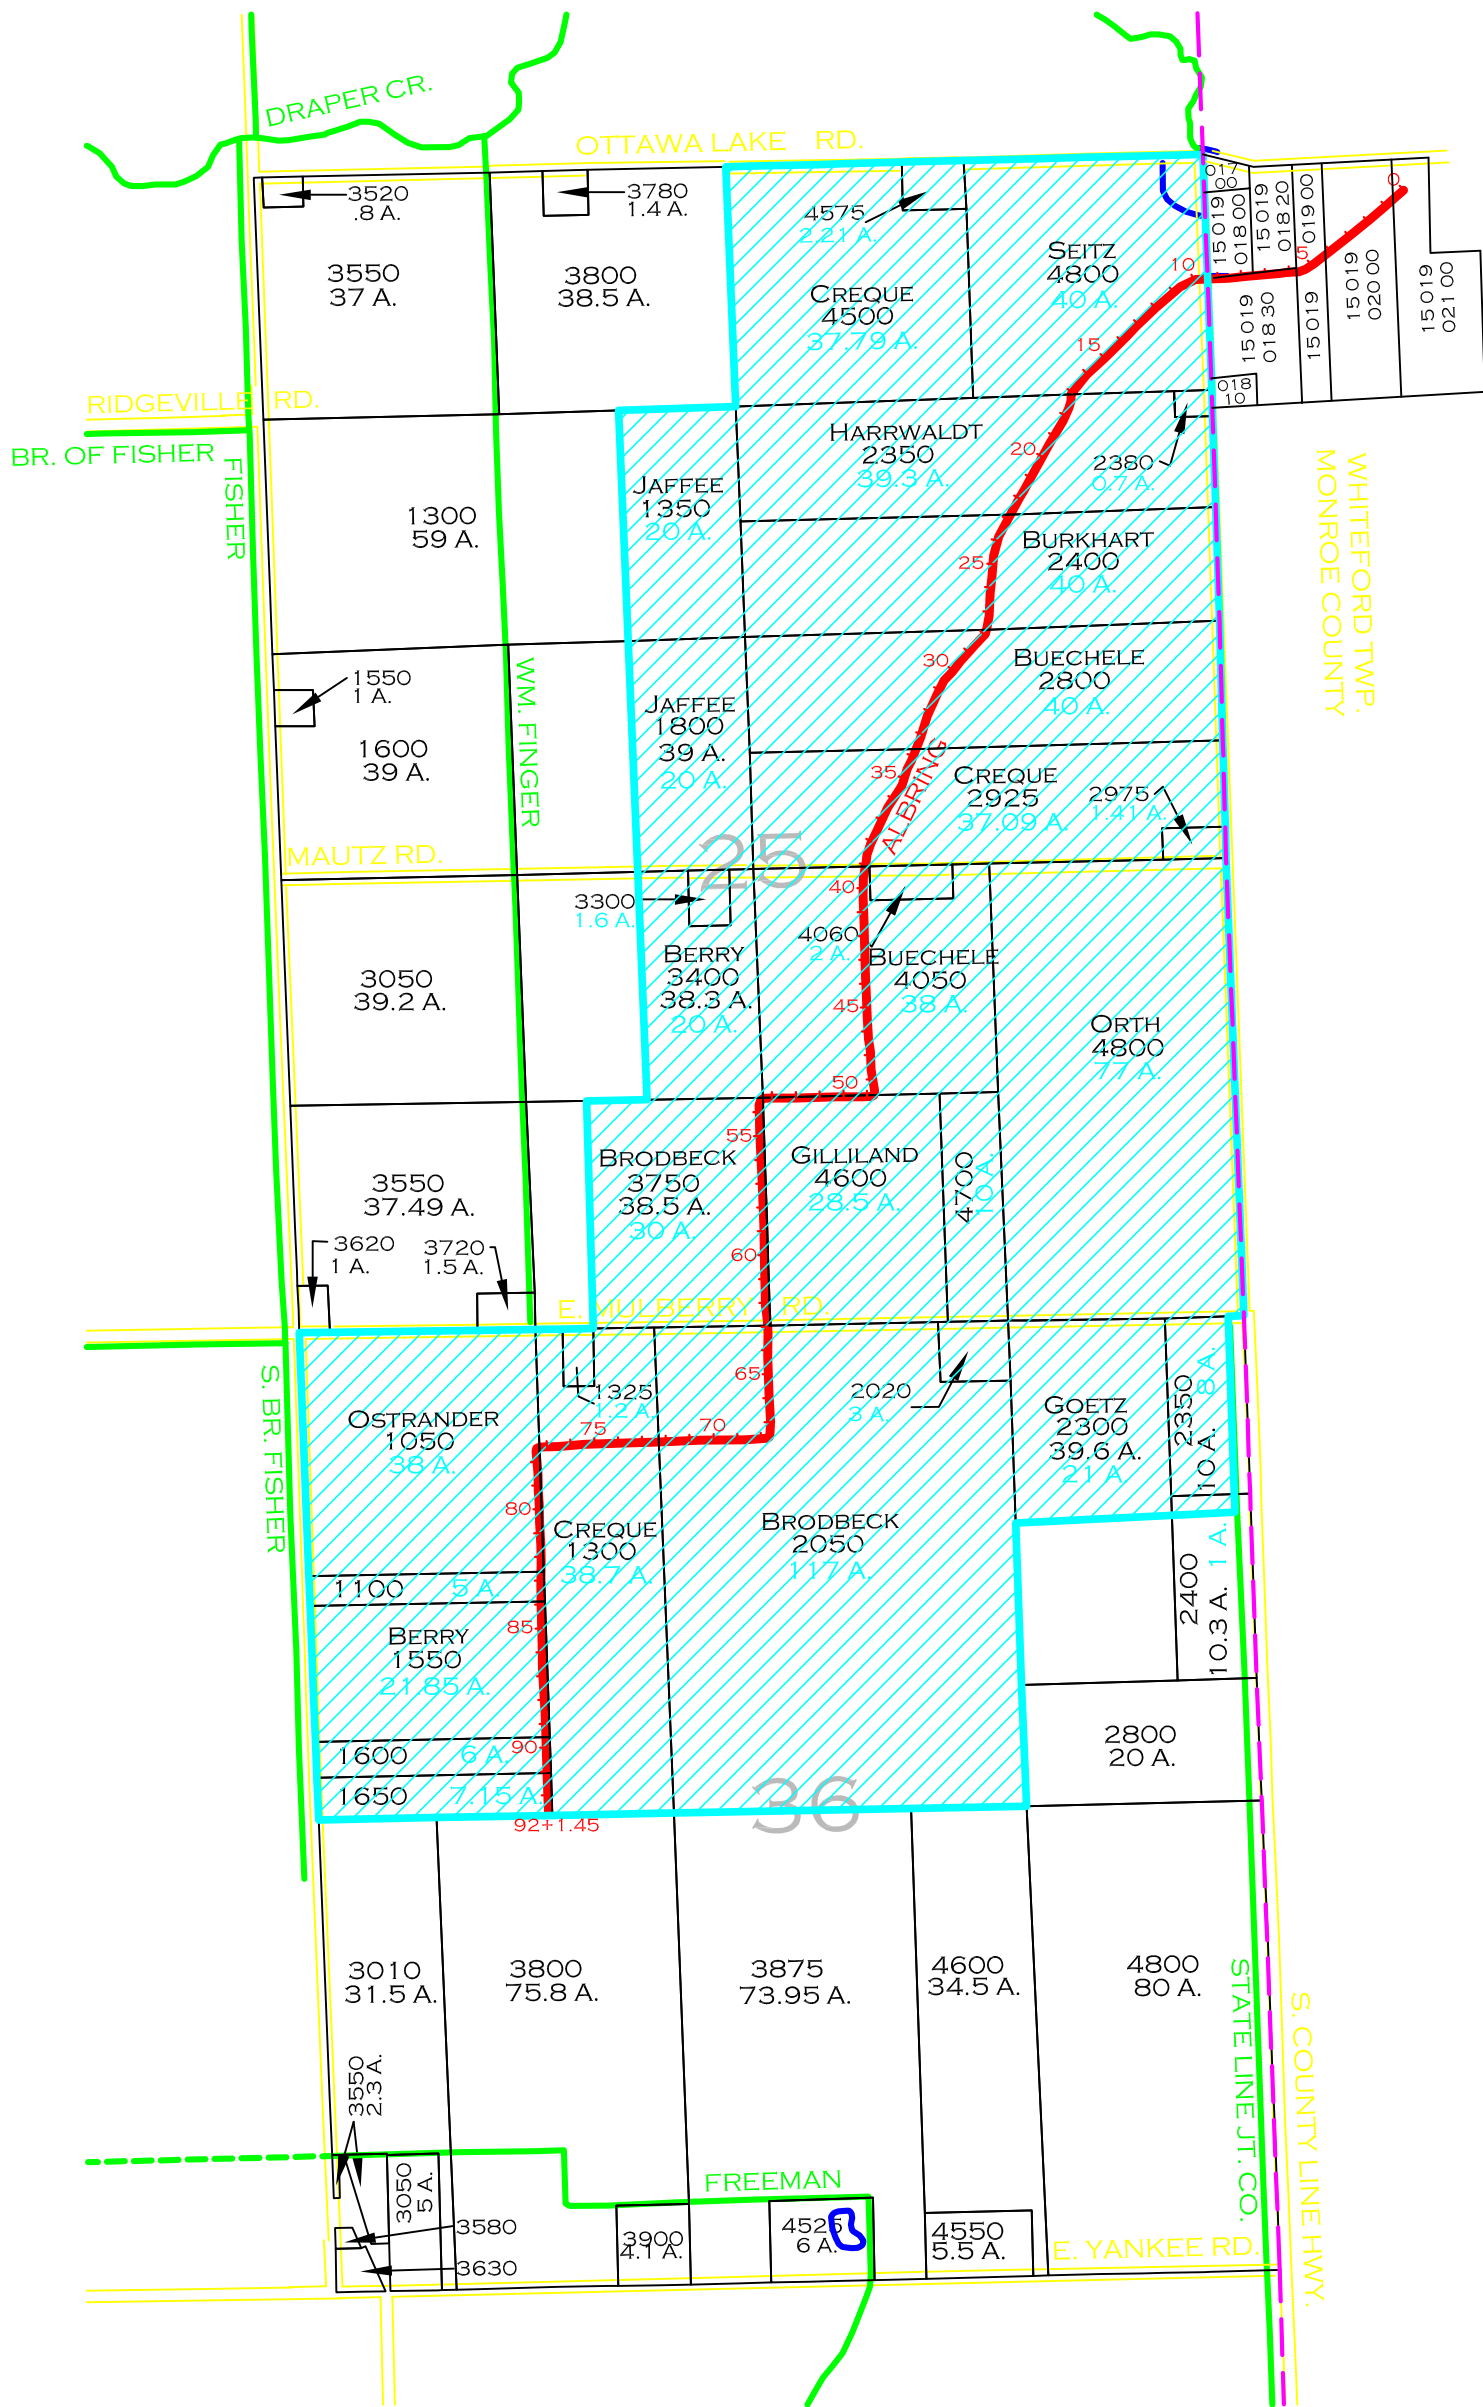

25

36

LEGEND



DRAINAGE DISTRICT



ALBRING OPEN DRAIN
SURVEYED BY: J. L. RICHARD
SEPT. 15, 1924



OTHER COUNTY DRAINS



TOWNSHIP LINE



OTHER WATER COURSE

100' EASEMENT
1 STA. = 2 CHAINS (132 FEET)

TOTAL LENGTH OF DRAIN - 12,239.7 Ft. / 2.318 MI.
TOTAL ACRES IN DISTRICT = 753.5